



VI.-B.

Agenda Item

County of Hanover

Board Meeting: June 24, 2015

Subject: Lease of County Tower Space and Land - Emergency Communications – Lease of Land at Tower Site and of Space on Existing County Communications Tower at the Doswell Site.

Magisterial District: Beaverdam

Summary of Agenda Item: The Emergency Communications Department is requesting authorization for the County to enter into a lease agreement with LastMile Broadband, LLC, to lease land and tower space on the Doswell Tower located at 10080 Kings Dominion Boulevard, Doswell, Virginia 23047, GPIN 7893-08-2029.

The initial term of the proposed lease is five years. The lease provides for four additional five year lease extensions if approved by the County Administrator. The initial year lease fee is \$8,375.00, which increases to \$16,750 per year for the remaining four years of the initial term, with an annual escalator of 3% to be applied at the first year of each subsequent five year extension.

The draft Agreement is attached.

The County Attorney's Office has approved the lease agreement as to form and Emergency Communications has approved it as to content.

County Administrator's Recommended Board Motion: Motion to authorize the County Administrator to execute the attached Lease Agreement with LastMile Broadband, LLC, for the lease of land and tower space at the Doswell Tower Site and authorize the County Administrator to take all other actions necessary to implement the Lease Agreement.

TOWER LEASE AGREEMENT
HANOVER COUNTY – LAST MILE BROADBAND, LLC
Doswell/Kings Dominion Boulevard Site
Site GPIN: 7893-08-2029

THIS TOWER LEASE AGREEMENT (the “Lease Agreement”) is entered into _____, 2015, by **HANOVER COUNTY**, a political subdivision of the Commonwealth of Virginia (“the County”), and **LAST MILE BROADBAND, LLC**, a Virginia limited liability company (“the Company”). The County and Company are at times collectively referred to hereinafter as the “Parties” or individually as the “Party”.

RECITALS

- A. The County is the owner of property including a structure (the “Structure”) located at: 10080 Kings Dominion Boulevard, Doswell, Virginia, 23047, GPIN 7893-08-2029 (the “Site”).
- B. The Company desires to install communications equipment and accessories on a designated portion of the Structure at heights of 265’ and 120’-135’, and on the Site, and to use a portion of the non-exclusive easement for access and the installation and maintenance of its utilities.
- C. The County desires to lease to the Company and the Company desires to lease from the County the right (a) to use of the portion of the Structure described in the Exhibit attached to this Lease Agreement, at heights of 265’ and 120’-135’, and (b) to use of the portion of the Site described in the Exhibit designated “Leased Area,” together with a non-exclusive right of access for purposes described in this Agreement from the nearest public road, Kings Dominion Boulevard, to the Site in the location and non-exclusive space required for the installation and maintenance

of utilities from the source of electric, fiber, and telephone facilities to the Improvements as designated on the Exhibit as “Leased Access/Utility Area”. For purposes of this Agreement those areas shall be referred to collectively as the “Leased Premises.”

- D. References to “Director” in this Agreement shall be interpreted to mean the Director of Emergency Communications. Any County approvals required by this Agreement shall be in writing and shall be by the Director.

AGREEMENT

In consideration of mutual benefits and in reliance on the representations and warranties contained in this Lease Agreement, the parties agree as follows:

1. LEASED PREMISES AND RIGHTS GRANTED:

A. Subject to the terms of this Lease Agreement, the County leases the Leased Premises to the Company solely for the purposes of installation, operation and maintenance of the Company’s equipment and shelter and the utilities and accessories necessary for use of the Site, which are approved in writing by the Director (the “Improvements”). The Company shall have the right to go upon or cause its employees and agents to go upon the Leased Premises seven (7) days a week, twenty-four (24) hours a day, for the stated purposes. All uses and access whenever mentioned in this Agreement shall be in compliance with this Agreement, with applicable requirements of the Federal Communications Commission (“FCC”) and all other governmental agencies, whether federal, State or local and whether legislative, judicial or executive (collectively, “Governmental Authorities”), and shall be subject to the restrictions of Paragraph 8 below. Upon written request, the Company shall provide the County with copies of all permits or other evidence of compliance.

2. TERM:

A. This Lease Agreement shall be effective October 1, 2015 (the “Effective Date”), and shall continue for a period of five (5) years (the “Initial Term”) until September 30, 2020, unless renewed or earlier terminated in accordance with provisions of this Lease Agreement. This Lease Agreement may be terminated by the Company prior to the Effective Date upon written notice to the County. The Company shall not be required to pay the Base Rental Fee, however, until the Effective Date.

B. This Lease Agreement shall be renewed for four (4) additional five (5) year terms (individually, a “Renewal Term”) provided the Company gives the County written notice of its intention to renew not less than ninety (90) days prior to the expiration of the then current term. If written notice is given by the Company to the County to renew this Lease Agreement for a Renewal Term, this Lease Agreement shall be renewed for the requested Renewal Term at rental rates calculated in accordance with Paragraph 5 below. All terms, covenants and conditions of this Lease Agreement (adjusted to reflect rental payments computed in accordance with Paragraph 5 below) shall remain in full force and effect during all Renewal Terms.

3. INSTALLATION, OPERATION, MAINTENANCE OF IMPROVEMENTS:

A. Construction Drawings. The Company shall submit construction drawings of the Improvements and a schedule for installation, including all information required by the Director (collectively, the “Construction Drawings”) to the Director for review and approval prior to any use of the Site, for any construction, installation, alterations, including, repair, removal or relocation, except routine and/or emergency repairs, for which the drawings or plans need to be updated by the company shall be submitted as soon as practical following the repair or alteration.

The Director shall have sixty (60) days from the date the Company submits the Construction Drawings to the County, for review and approval or disapproval.

B. Construction and Installation. The County will issue a notice to proceed following execution of this Lease Agreement. Upon receipt of a notice to proceed, the Company may begin installation of the Improvements. All use of the Site, construction, installations, and alterations, including maintenance, repair, removal or relocation shall be consistent with good engineering practices, in compliance with the specifications set forth in the Exhibits, in conformance with the Construction Drawings or amendments approved in writing by the County and in compliance with applicable requirements of Governmental Authorities. Installation of the Company's equipment and facilities shall be coordinated with the County so that all reasonable efforts are exerted to avoid Interference (as defined in Paragraph 14) with and/or interruption of transmission by other lessees on the Structure and the County, and to avoid obstruction or interruption of County operations of any kind.

C. Electrical and Other Utility Service: The Company agrees to install, at its own expense, all electrical wiring, other utilities, systems and outlets, including emergency power as required by it. All such installations shall be in compliance with governmental electrical codes and in accordance with the Construction Drawings. The County reserves the right to temporarily interrupt electrical service to the Company at any time when in an emergency it is necessary to do so in the County's sole discretion, with prior notice, if practical. The County shall not in any way be liable or responsible to the Company for any loss, damage, liability or expense which the Company may sustain or incur as a result of such temporary interruption.

D. Prior Approval of the County. All construction, installations, and alterations, including maintenance, repair, removal or relocation, except routine and/or emergency

repairs and maintenance of any of the Company's Improvements on the Site shall require submission of plans with detail required by the Director and the prior written approval of the Director and shall be in compliance with any specifications or requirements of the Director and with the plans approved by the County; provided that, the Company may do routine maintenance and/or emergency repairs without the prior approval of the County. In the event emergency repairs and/or routine maintenance are needed, plans shall be submitted as soon as practical following the end of the emergency or maintenance. The County reserves the right, consistent with good engineering practices, to reasonably and within a reasonable time period approve or disapprove the plans and the actual changes or Improvements. In the event the changes or Improvements are not in accordance with the approved plans or do not meet the requirements of this Agreement, the County shall provide written notice to Company of such non-compliance. In the event Company has not corrected such non-compliance within thirty (30) days following the effective date of written notice pursuant to Paragraph 26, County may remove the Improvements or otherwise take the necessary action to restore the Site, at the expense of the Company.

E. As-built Plans. Within thirty (30) days after substantial completion of construction, installation or alteration of any of the Improvements, the Company shall provide the County with "as-built" plans for the Improvements certified as accurate by a licensed professional engineer.

F. Maintenance.

1) The Company shall provide all necessary maintenance and repair to the Company's Improvements located on the Leased Premises. Maintenance shall be conducted by the Company in accordance with generally accepted engineering and industry standards for

similar facilities to assure that at all times the Company's equipment is in conformance with the requirements of those standards and of Governmental Authorities.

2) The County shall maintain the Structure and associated County facilities at the Site but not the Company's Improvements or those of other lessees. The County will maintain the Structure in good repair as required by all applicable laws.

G. Repair in the Event of Damage. The Company shall, at its own expense, promptly repair damage to the Leased Premises or to property of other lessees caused by the Company, its employees, contractors or subcontractors, in accordance with County specifications. If the Company does not complete or commence to complete such repairs within a reasonable period of time following the effective date of written notice pursuant to Paragraph 25 of the need for such repairs by the County, the County may do so and the Company shall pay all costs incurred by or on behalf of the County to complete or perform such repairs within thirty (30) days of the date of invoice.

4. TESTING: Before the Company's Improvements may be placed in operation, (i) the Company shall test (the "Initial Test") the Company's Improvements to ensure that the actual operation thereof will not cause Interference as defined in this Lease Agreement and shall provide the County with an intermodulation study and certification of lack of Interference by a licensed professional engineer ("Test Notice"), and (ii) the Director must approve in writing the Company's installation and Initial Test of its Improvements and verify that there is no Interference from the Company's operation. If the Company receives written notification stating that the County has disapproved the Initial Test, then the Company shall have the right to make any necessary adjustments to its Improvements and to resend the Test Notice to the County. The County shall have thirty (30) days after the company's submission of the Test Notice to notify the Company in

writing whether the Initial Test and any subsequent test, if necessary, is approved or disapproved. The County grants the Company all reasonably necessary access to the Site to conduct the Initial Test and to use all reasonably necessary equipment at the Site to conduct the Initial Test. If the County determines that there is Interference that cannot be resolved within a reasonable, but no less than thirty (30) days, period of time this Lease Agreement shall be terminated and Rent refunded to the Company on a pro-rata basis.

5. BASE RENTAL FEE, ANNUAL INCREASES, ADDITIONAL FEES:

A. Base Rental Fee. On the Effective Date the Company shall pay to the County an initial annual rental fee in the amount of eight thousand three hundred and seventy five Dollars (\$8,375.00) and on each anniversary of the Effective Date thereafter during the Initial Term, the Company shall pay to the County an annual rental fee in the amount of sixteen thousand seven hundred and fifty Dollars (\$16,750) per year (“the Base Rental Fee”). Each yearly Base Rental Fee payment shall be paid in advance to the County at the address stated in the signature block below or at such other place as the County shall specify by written notice at least thirty (30) days in advance of the next payment by the Company to the County during the term of this Lease Agreement and any renewal. Upon agreement of the parties, the Company may pay fees by electronic funds transfer and in such event, the County agrees to provide to the Company bank routing information for such purpose upon request of the Company.

B. Increases in Base Rental Fee. There shall be no annual increase in the Base Rental Fee during the Initial Term. At the commencement of each Renewal Term, the Base Rental Fee shall be increased automatically as follows: October 1, 2020: \$19,652.50; October 1, 2025: \$22,151.88; October 1, 2030: \$25,474.66; October 1, 2035: \$29,295.85. Such increased amount applicable for each Renewal Term will automatically be due and payable at the beginning of the

Renewal Term, without notice from the County or other action by the parties.

C. Additional Fees. In the event of any breach of this Lease Agreement by the Company, other than a breach for failure to pay fees, which is not cured in accordance with Paragraph 19, if the County is compelled to incur any expense in order to resolve the conditions resulting from the breach, if additional amounts are due from the Company or if the County institutes or prosecutes any action or proceeding to enforce the County's rights hereunder in which the County prevails, the sum or sums so paid by the County shall be due from the Company to the County when invoiced, which will be paid within thirty (30) days of the effective date of written notice of the invoice pursuant to Paragraph 25.

6. LIMITATION OF USE: The Leased Premises are to be used by the Company only for those uses specified in Paragraph 1 above. No other use of the Leased Premises may be made by the Company without the prior written consent of the County.

7. PERMITS: The Company shall obtain and maintain, at its own expense, all authorizations or permits which may be required for the conduct of its business and operations as contemplated in this Lease Agreement, including installation and operation, and shall comply with the requirements and conditions of any permits.

8. THE COMPANY'S ACCESS RIGHTS: Subject to such reasonable security-related rules and regulations as the County shall from time-to-time promulgate notifying the Company in writing thirty (30) days in advance of the effective date, the Company and the Company's employees, representatives, contractors and subcontractors shall have the right of 24-hour, seven days a week access to the Leased Premises, for purposes of installing, inspecting, maintaining, operating, repairing or removing equipment and facilities used by the Company in connection with its operations. The Company shall give reasonable advance notice, which may

be by email or telephone, to the Director when the Company needs access to the Site and the Director shall provide a timeframe for access, as soon as practical and in the interest of security, but within 24 hours of the request, except in case of emergency. In the event of emergency, the Company shall give prior notice to the County if reasonably possible, or within a reasonable time thereafter. Only those employees, representatives, contractors and subcontractors of the Company shall be allowed access to the Site. The County shall be given the option of assigning a representative to be present at all times when the Company is present at the Site. The Director may establish additional or more or less stringent access requirements by written notification to the Company. However, in no event shall Company be unreasonably denied access to the Site.

9. THE COUNTY'S ACCESS AND INSPECTION RIGHTS: The County and the County's employees, representatives, and agents shall have the right to inspect and have access to the Company's Improvements located on the Site (except the Company's equipment on the ground) at any time and for all such purposes as may be deemed necessary in the County's sole discretion. To the extent practical, the County shall provide the Company with twenty-four (24) hours advance notice. In the event of emergency as determined by the County, the County, its employees and agents may enter for any purpose whatsoever (except the Company's equipment shelter), with prior notice, if practical.

10. TAXES: The Company shall pay taxes, assessments or levies directly assessed or imposed against the Improvements and all equipment and facilities or other property owned by the Company and shall pay taxes, if any, attributable to the value of this leasehold interest.

11. REMOVAL/RELOCATION OF THE COMPANY'S IMPROVEMENTS:

In the event that the County needs to perform maintenance work on the Structure, which requires the temporary relocation of the Company's Improvements, the parties agree to relocation,

provided that: (i) to the extent feasible the County shall provide the Company with one hundred eighty (180) days prior written notice of such temporary relocation; (ii) the Company shall obtain all necessary approvals and permits from all Governmental Authorities; (iii) the Company shall relocate the Improvements to another location on the Site mutually agreeable to the parties, in such manner as to minimize any Interference with the operations of either party; or the Company shall use a device that allows temporary relocation of the Improvements. In the event the Company chooses not to relocate its equipment, the Company may terminate the Lease Agreement.

12. INSURANCE:

A. The Company shall, during the entire term of this Agreement, maintain insurance of the types and with the limits listed in the attached Exhibit B. The Company shall cause all contractors and subcontractors performing work on its behalf to maintain workers' compensation and public liability insurance providing such coverages and limits of liability in accordance with Exhibit B.

B. The Company shall not let the required insurance coverage lapse for any period of time during the term of this Lease Agreement and shall provide the County with copies of certificates of insurance evidencing such coverage upon written request.

13. OWNERSHIP OF THE COMPANY'S PROPERTY: The Improvements constructed and installed by the Company shall be and remain the sole property of the Company even if attached to the real estate. The Company shall be fully responsible for the safe condition and for replacement, maintenance, modification, rearrangement and removal of the Improvements installed in or upon the Leased Premises, and the County shall have no responsibility for the Improvements or any costs associated with the Improvements.

14. INTERFERENCE:

A. The term Interference shall mean: (1) a condition which constitutes interference within the meaning of the Regulations of the FCC, (2) a measurable, significant impairment, in accordance with generally accepted engineering standards, of the quality of signals from the Leased Premises, (3) a condition caused directly or indirectly by the Company resulting in the inability of any FCC licensed entity operating at the site before the date of this Lease Agreement to conform to its FCC-Licensed parameters, in accordance with generally accepted engineering standards, or (4) a condition degrading, or interfering with the County's communications system, all as determined by the County, in accordance with generally accepted industry standards.

B. The Company agrees to operate and maintain the Company's Improvements in such a manner as will not result in Interference. With regard to other lessees, the Company agrees that it will not knowingly modify the equipment initially installed, or knowingly install any additional equipment, or knowingly alter its operations in any manner which would result in Interference. The County shall take reasonable measures to assure that all other lessees operate and maintain their facilities and equipment located on the Site so as to avoid Interference with the operations of the Company.

C. Following completion of the Initial Test described in Paragraph 4, and during the Initial Term and all Renewal Terms, if any Interference is caused by the Company's signal or its equipment or facilities or by the manner of operation thereof, the Parties shall cooperate and exercise their best efforts to eliminate such Interference. Upon written notice to the Company from the County of any such Interference, the Parties shall (1) promptly investigate the problem; (2) take all steps reasonably necessary to identify the nature of the problem; (3) exercise

their best efforts to resolve the problem. If such Interference is not attenuated to limits acceptable to the County within forty-eight (48) hours after receipt by the Company of written notice of Interference, the Company shall, at its option, either: (1) reduce transmitter power to such level as is necessary to eliminate the Interference pending completion and testing of supplemental measures to remove the Interference at the authorized power, or (2) terminate operation until the Interference is resolved to the satisfaction of the County. In the event of termination of operations, the Company may place temporary equipment at the Site, if specifications and location are approved by the County.

D. The Company shall reimburse the County for any reasonable costs and reasonable expenses incurred by the County in connection with efforts to attenuate any Interference caused by the Company's signal or the Company's antennae, equipment or facilities or by the manner of operation within thirty (30) days of the effective date of written notice, pursuant to Paragraph 25, such notice to include an invoice and supporting documentation evidencing such costs.

E. In the event of the need to correct or cure on an emergency basis, as determined by the County, any Interference, the County shall provide telephonic notice to the Company and the Company shall correct or cure the breach within forty-eight (48) hours of the telephonic notice or within such additional period as may be approved by the County.

15. DAMAGE TO PREMISES: In the event the Structure is destroyed or substantially damaged by natural events or by other casualty, the County or Company may, within ninety (90) days from the date of the damage or destruction, terminate this Lease Agreement by written notice to the Company. If the County does not terminate this Lease Agreement within that time period, the County may reconstruct or repair the Structure as soon as reasonably possible. The Company

shall be entitled to a pro rata refund of any prepaid rental fee and to an abatement of the rental fee for such time as the Company is unable to conduct its normal activities as a result of such total or partial destruction or damage or need of repair. The Company agrees that the County shall have no liability for any claims or losses due to business interruption or any other circumstances unless the damage or destruction is caused by the negligence or deliberate misconduct of the County, its employees, contractors or subcontractors. The Company shall be solely responsible for repairing, restoring or replacing its own equipment and facilities.

16. LAWFUL APPROPRIATIONS: All obligations of the County pursuant to this Lease Agreement shall be subject to the lawful appropriations by the County. If the County does not appropriate funds necessary to an obligation of the County, the County shall notify the Company in writing at least thirty (30) days prior to the beginning of the budget year for which such appropriation is not made by the County. In which event, the Company may terminate this Lease Agreement upon written notice to the County.

17. SALES, LEASES, ASSIGNMENTS AND SUBLETTING:

A. The County's Right to Sell or Lease.

1) Nothing in this Lease Agreement shall be construed as in any way limiting the County's right to use the Site or to lease, sell or grant rights for the use of the Site to any other party, so long as such use, lease, sale or grant is subject to the Company's rights under this Lease Agreement.

2) In the event the County sells the Leased Premises, and if the purchaser expressly assumes all of the covenants, agreements, liabilities and obligations of the County, then the County shall be automatically discharged and released, from and after the date of such sale, of all obligations on the part of the County contained in this Lease Agreement.

3) Should the County, at any time during the effective period of this Lease Agreement, decide to grant to a third party by easement or other legal instrument an interest in and to that portion of the Structure and or Leased Premises, or a larger portion thereof, for the purpose of operating and maintaining communications facilities or the management thereof, such sale or grant of an easement or interest therein shall be subject to this Lease Agreement and any such purchaser or transferee shall recognize the Company's rights under the terms of this Lease Agreement.

B. Assignment or Sublet by the Company. The Company shall not assign this Lease Agreement in whole or in part at any time without the prior written permission of the County, such permission not to be unreasonably withheld. The Company may assign this Lease Agreement without permission to any affiliate, subsidiary, successor legal entity, or any entity acquiring all or substantially all of the assets of the Company or its subsidiaries or affiliates provided that the Company shall give notice to the County within thirty (30) days after such assignment. The Company shall not enter into any arrangement or agreement with a third party for subletting, or in any way using any of the Leased Premises or equipment or facilities.

18. EMINENT DOMAIN: In the event of any taking of or damage to all or any portion of the Leased Premises by reason of exercise of the power of eminent domain, whether by a condemnation proceeding or otherwise or any transfer in avoidance of the power of eminent domain (collectively "Appropriation") during the term of this Lease Agreement or any extension or renewal thereof, rights and obligations of the County and the Company with respect to such Appropriation shall be as provided in this Paragraph:

A. In the event of an Appropriation which includes the entire Structure or which renders the Structure structurally unsound, this Lease Agreement shall terminate as of the

date of the Appropriation and the Base Rental Fee provided for herein shall be prorated to the date the Company ceases operation from the Structure.

B. In the event of an Appropriation of a portion of the Leased Premises which does not include the entire Structure or renders it structurally unsound, this Lease Agreement shall continue in force. Provided, however, that in such event the County or the Company shall have the right (by written notice to the other party within forty-five (45) days after the Appropriation) to terminate this Lease Agreement if, in its reasonable judgment, the continued use of the remaining portion of the Leased Premises would be impractical.

C. All damages and proceeds payable on account of an Appropriation which results in termination of this Lease Agreement, except those directly related to the Company's equipment and/or the Company's operation at the Site, shall belong to the County.

D. In the event of an Appropriation which does not result in a termination of this Lease Agreement, the damages and proceeds payable on account of the Appropriation shall belong to the County. Following any such Appropriation, the Company shall be responsible for obtaining any portion of such Appropriation which may pertain to its equipment and/or operation at the site, and replacing all facilities and equipment taken or rendered unusable as a result of the Appropriation, and shall bear all removal and relocation costs with respect to its facilities and equipment. All other alterations and repairs which are reasonably required as a result of the Appropriation shall be the responsibility of, and shall be made as promptly as reasonably possible by, the County.

19. DEFAULT:

A. Events of Default. The occurrence of any of the following events shall constitute an "Event of Default":

1) The failure by the Company to pay any rent or fees or other sum or expense required to be paid by the Company within thirty (30) business days after written notice from the County, or to perform any other of its obligations under this Lease Agreement within thirty (30) days after written notice from the County, provided the Company shall have such extended period as may be required beyond the thirty (30) days if the nature of the cure is such that it reasonably requires more than thirty (30) days and the Company commences the cure within the thirty (30) day period and thereafter continuously and diligently pursues the cure to completion in accordance with a schedule and plan for such cure acceptable to the County;

2) The failure by the Company to cure conditions of non-compliance with any requirement of any Governmental Authorities within the time frame prescribed by the Governmental Authority. In that event the County may terminate this Lease Agreement immediately upon written notice to the Company.

3) The levying on or against the property of the Company on the Leased Premises of a writ of execution, lien or attachment which is not released or discharged within thirty (30) days;

4) The doing or permitting to be done by the Company of any act which creates a mechanic's lien or claim against all or any portion of the Leased Premises which is not released or otherwise provided for by indemnification satisfactory to the County within thirty (30) days;

5) The filing by the Company of a voluntary petition in bankruptcy or voluntary petition or answer seeking reorganization, arrangement, readjustment of its debts, or any other relief under the Federal Bankruptcy Act or under any other insolvency act or law; the making

by the Company of a general assignment for the benefit of creditors; or the admission in writing by the Company of its inability to pay its debts as they mature; or

6) The filing of an involuntary petition against the Company in bankruptcy or seeking the Company reorganization, arrangement, readjustment of its debts or for any other relief under the Federal Bankruptcy Act or any other insolvency act or law, or the involuntary appointment of a receiver or trustee of the Company, and the continuance of any such events for a period of ninety (90) days not dismissed, bonded, or stayed.

7) Any Company use of the Site which hampers or impedes County operations at the Site or use of the Structure not cured within thirty (30) days of receipt of notice.

8) The failure by the County to perform any of its obligations under this Lease Agreement within thirty (30) days of the effective date of written notice, pursuant to Paragraph 25, from the Company, provided the County shall have such extended period as may be required beyond the thirty (30) days if the nature of the cure is such that it reasonably requires more than thirty (30) days and the County commences the cure within the thirty (30) day period and thereafter continuously and diligently pursues the cure to completion. For purposes of this paragraph, and in the event that the County is required to proceed with a public procurement process in order to effect a cure, commencement of the cure shall be deemed to have occurred when the County has commenced the procurement process of goods or services.

B. The County's Rights Upon Default. Upon the occurrence of any Event of Default the County, at its option, may terminate this Lease Agreement as of the date of the Event of Default upon written notice of the County's election given to the Company. Upon any termination of this Lease Agreement, the Company shall surrender possession and vacate that portion of the Leased Premises as is used by the Company, remove its equipment in accordance

with Paragraph 21(B) of this Lease Agreement, and restore the Site to its original condition and deliver possession to the County pursuant to the requirements of this Lease Agreement.

20. OPTIONAL TERMINATION: This Lease Agreement may be terminated by the Company following one hundred eighty (180) days prior written notice to the County if it is unable to obtain or maintain any license, permit, or other governmental approval necessary for the construction and/or operation of the Improvements or Company's business or if the Leased Premises is no longer technically compatible for the Company's business use. This Lease Agreement may also be terminated, following one hundred eighty (180) days prior written notice, (a) by County if the County decides, in its sole discretion and for any reason, to discontinue use of the Structure or determines that the Leased Premises are needed for County purposes, or that the Company's use of the Leased Premises hampers or impedes the County's use of the Structure or the Site (b) by County if it determines, in its sole discretion, that the Structure is structurally unsound, including but not limited to consideration of age of the structure, damage or destruction of all or part of the Structure from any source, or factors relating to the condition of the Structure and substantiated by a structural analysis performed by a licensed architect or engineer, the results of which are provided to Company prior to termination; (c) by County, if, after written notice to the Company of an operational condition jeopardizing the public health, safety or welfare and elapse of a reasonable period of time to correct the condition, and if the Company fails to correct the condition and the Board of Supervisors following written notice to the Company determines that continued use of the Structure by Company is a threat to public health, safety or welfare or violates applicable laws or ordinances after said period of time; or (d) by Company, if, due to changed circumstances, Company determines that for technological reasons, the Site is no longer suitable for their intended purpose.

21. TERMINATION:

A. Surrender of Premises. Upon the expiration or termination of this Lease Agreement, the Company's rights with respect to possession and use of the Leased Premises shall terminate.

B. Removal of Improvements. The Company shall, upon expiration or termination of this Lease Agreement, have sixty (60) days to remove all of its Improvements from the Leased Premises in accordance with plans submitted to the County and approved prior to the start of removal. The County agrees and acknowledges that all the equipment, conduits, fixtures, and personal property of the Company shall remain the personal property of the Company, and the Company shall have the right to remove the same at any time during the Term, whether or not said items are considered fixtures and attachments to real property under applicable laws. Removal shall not result in any material damage to the Structure or any other equipment or property of the County or other Lessees or Licensees located on the Leased Premises. The Leased Premises shall be restored to their original condition, ordinary wear and tear excepted, at the Company's sole expense, pursuant to the plans approved in writing by the Director prior to the start of removal and restoration. The County shall have the right to inspect the Leased Premises following the removal of the Company's Improvements to ensure the Company's removal was in accordance with the requirements of this Paragraph. In the event removal and restoration are not completed in accordance with this Paragraph the County may, after providing written notice to Company and a thirty (30) day period following the effective date of such notice, pursuant to Paragraph 25, in which to cure the deficiency, take all actions necessary for completion and Company shall pay all related necessary costs within thirty (30) days of its receipt of written invoice.

C. In the event of termination of this Lease Agreement pursuant to Section 19 or 20, the Base Rental Fee shall not be pro-rated and the County shall have the right to retain the amount of the Base Rental Fee paid by the Company for the rental year in which the Lease Agreement is terminated.

22. ENVIRONMENTAL AND RELATED REQUIREMENTS:

A. The Company's Responsibility. The Company agrees that its equipment, facilities and supplies located on or about the Leased Premises and activities within the Leased Premises will, at all times during the Company's occupancy and use of the Leased Premises, be kept and maintained in compliance with requirements of all Governmental Authorities including environmental laws regulating petroleum products, asbestos or other toxic, radioactive or hazardous wastes or materials or the clean-up or removal of damage caused by any of the foregoing (collectively, the "Environmental Laws"). In the event the requirements of this provision are not met, the County shall send written notice to the Company and the Company shall have thirty (30) days to take any actions necessary to bring the Leased Premises into compliance, at the expense of the Company.

B. The County's Responsibility. The County agrees that its equipment, facilities and supplies will, at all times during the County's occupancy and use of the Site, be kept and maintained in compliance with all Environmental Laws. In the event the requirements of this provision are not met, the Company shall send written notice to the County and the County shall have thirty (30) days to take any actions necessary to bring the Site into compliance, at the expense of the County.

C. Inspections by the County. The County and its engineers, technicians, and consultants (collectively, the "Auditors") may, from time to time as the County deems appropriate,

conduct periodic tests and examinations (“Audits”) of the Leased Premises, excluding access to the Company’s Improvements, to confirm and monitor the Company’s compliance with the requirements of this Paragraph; provided that the Auditors and any and all County employees, representatives, and/or agents shall be accompanied by an employee, representative or agent of the Company during the Audits. The Company shall fully cooperate with the County and its Auditors in the conduct of such Audits. The costs of such Audits shall be paid by the County unless Audit shall disclose a material failure of the Company to comply with this Paragraph, in which case the cost of such Audit and the cost of all subsequent Audits until compliance has been restored shall be paid by the Company.

23. INDEMNITY: The Company shall indemnify the County, its officials, employees and agents, and hold them harmless from all personal injury and/or property damage losses and claims arising out of or resulting from the Company’s, its officials’, employees’, contractors’, subcontractors’, or agents’ negligent or intentional acts, and shall pay all costs of defense of any claims including attorney’s fees. This indemnity obligation shall survive the expiration or earlier termination.

24. REMEDIES:

A. Waiver. The failure of the County or the Company to insist on strict performance of any of the terms and conditions of this Lease Agreement shall not be deemed a waiver of the rights or remedies that the County or the Company may have regarding that specific instance nor shall it be deemed a waiver of any subsequent breach or default of the same of any other term or condition hereof.

B. Cumulative Nature. All rights and remedies of the parties herein enumerated shall be cumulative and none shall exclude any other right or remedy allowed at law

or equity which the non-defaulting party may have by reason of an Event of Default, and rights and remedies may be exercised and enforced concurrently and whenever and as often as occasion arises; provided, however, that the Parties shall use reasonable efforts to mitigate their respective damages in connection with an Event of Default by the other party.

25. NOTICES: Whenever any notices are required or permitted to be given pursuant to this Agreement, the same shall be in writing and shall be deemed effective either (i) three (3) days after being deposited in the United States registered or certified mail, return receipt requested or (ii) the next business day if sent by commercial courier, provided the courier's regular business is delivery service and provided further that it guarantees delivery to the addressee by the end of the next business day following the courier's receipt from the sender, addressed as follows (or any other address that the Party to be notified may have designated to the sender by like notice):

If to the County: Hanover County Administrator
 7516 County Complex Road
 P.O. Box 470
 Hanover, Virginia 23069

If to the Company: Last Mile Broadband, LLC
 10725 Peterfield Lane
 Richmond, Virginia
 Attn: Keith McMichael

Either party may change the above information during the term of this Agreement by written notice to the other party. With respect to the notices of Interference, such notice shall be made orally or in writing to any one of the people designated by the Company or the County for such purpose. Each party shall provide the other with a list of the names, addresses and telephone

numbers of the people so designated and shall insure the continuing accuracy of that information. In the event a party, upon exercise of reasonable effort, is unable to communicate with one of the designated people in order to give notice of Interference, written notice shall be given by hand delivery or other receipted delivery to the other party's place of business stated below.

26. SUCCESSORS: This Lease Agreement shall be binding upon and inure to the benefit of the parties and their successors and assigns subject to any provisions of this Lease Agreement to the contrary.

27. ENTIRE AGREEMENT: This Lease Agreement contains the entire agreement between the parties and cannot be changed or terminated except by a written instrument subsequently executed by the parties hereto. In the event any provision of the Lease Agreement is found to be invalid or unenforceable, such finding shall not affect the validity and enforceability of the remaining provisions of this Lease Agreement.

28. GOVERNING LAW: This Lease Agreement shall be construed in accordance with and governed by the laws of the Commonwealth of Virginia. Any legal actions pertaining to or arising out of this Lease Agreement shall be filed and maintained in the Hanover County General District or Circuit Court or the United States District Court for the Eastern District of Virginia, Richmond Division.

29. DESCRIPTIVE HEADINGS: The descriptive headings and numbering of the several Paragraphs of this Lease Agreement are inserted for convenience only and shall not be deemed to affect the meaning or construction of any of the provisions.

30. PLANS AND EXHIBITS: Plans, schedules and exhibits are incorporated into this Lease Agreement only to the extent that they meet requirements of Governmental Authorities, and provide for Improvements which do not create Interference with any County communications. In

the event it is determined by the County that plans and exhibits do not comply with requirements, or describe Improvements creating Interference, the County may request that they be amended. In that event, if there are no amendments within a reasonable time period, all as determined by the County, the County may elect to terminate this Lease Agreement.

33. RECORDING: The County and Company shall execute a Memorandum of Lease Agreement (“MOL”) which the County shall record in the Hanover County Circuit Court Clerk’s Office within thirty (30) days of its receipt of the fully-executed MOL. The date set forth in the MOL is for recording purposes only and bears no reference to commencement of either the Term or rent payments. The County shall send a copy of the recorded MOL to the Company at the Company’s notice address stated above.

[SIGNATURE PAGE FOLLOWS]

The signatures of the authorized representatives of the parties are set out below in acknowledgment of this Lease Agreement.

Approved as to form:

Approved as to substance:

Yvonne S. Gibney
Deputy County Attorney

Director
Department Emergency Communications

HANOVER COUNTY, a political subdivision of
the Commonwealth of Virginia

Date: _____

(SEAL)
County Administrator / Deputy County
Administrator
7516 County Complex Road
P.O. Box 470
Hanover, Virginia 23069

COMPANY:

LAST MILE BROADBAND, LLC

a Virginia limited liability company

By: _____

Keith McMichael

Title: _____

Date: _____


EXHIBIT A

See Attached.

CONTRACTOR NOTES

1. ALL WORK SHALL BE COMPLETED IN ACCORDANCE WITH ALL STATE AND LOCAL CODES AND ORDINANCES, THE LATEST EDITION THEREOF.
2. CONTRACTOR SHALL OBTAIN ALL NECESSARY PERMITS FOR THIS PROJECT FROM ALL APPLICABLE GOVERNMENT AGENCIES.
3. THE CONTRACTOR SHALL BE RESPONSIBLE FOR ABIDING BY ALL CONDITIONS AND REQUIREMENTS OF THE PERMITS.
4. THESE PLANS ARE NOT FOR RECORDATION OR CONVEYANCE.
5. EXISTING PAVEMENT AND OTHER SURFACES DISTURBED BY CONTRACTOR (WHICH ARE NOT TO BE REMOVED) SHALL BE REPAIRED TO PRECONSTRUCTION CONDITIONS BY THE CONTRACTOR.
6. DAMAGE TO UTILITIES OR PROPERTY OF OTHERS BY THE CONTRACTOR DURING CONSTRUCTION SHALL BE REPAIRED TO LIKE-NEW CONDITION.
7. NOTIFY "MISS UTILITY OF VIRGINIA" AT 811 OR 1-800-552-7001 - 48 HOURS PRIOR TO DOING ANY EXCAVATION IN THIS AREA.
8. THE LOCATIONS OF EXISTING UNDERGROUND UTILITIES ARE SHOWN IN AN APPROXIMATE WAY ONLY AND HAVE NOT BEEN INDEPENDENTLY VERIFIED BY THE OWNER OR ITS REPRESENTATIVE.
9. THE CONTRACTOR SHALL DETERMINE THE EXACT LOCATION OF ALL EXISTING UTILITIES BEFORE COMMENCING WORK, AND AGREES TO BE FULLY RESPONSIBLE FOR ANY AND ALL DAMAGES WHICH MIGHT BE OCCASIONED BY THE CONTRACTOR'S FAILURE TO EXACTLY LOCATE AND PRESERVE ANY AND ALL UNDERGROUND UTILITIES.

CENTERLINE TOWER DATA	
LAT 37° 51' 30.21"	(NAD '83)
LONG 77° 26' 06.02"	(NAD '83)
LAT 37° 51' 29.71"	(NAD '27)
LONG 77° 26' 07.09"	(NAD '27)
AVERAGE GROUND ELEVATION AT CENTERLINE OF NEW TOWER ELEV. = @ 99.60' (NAVD '88)	

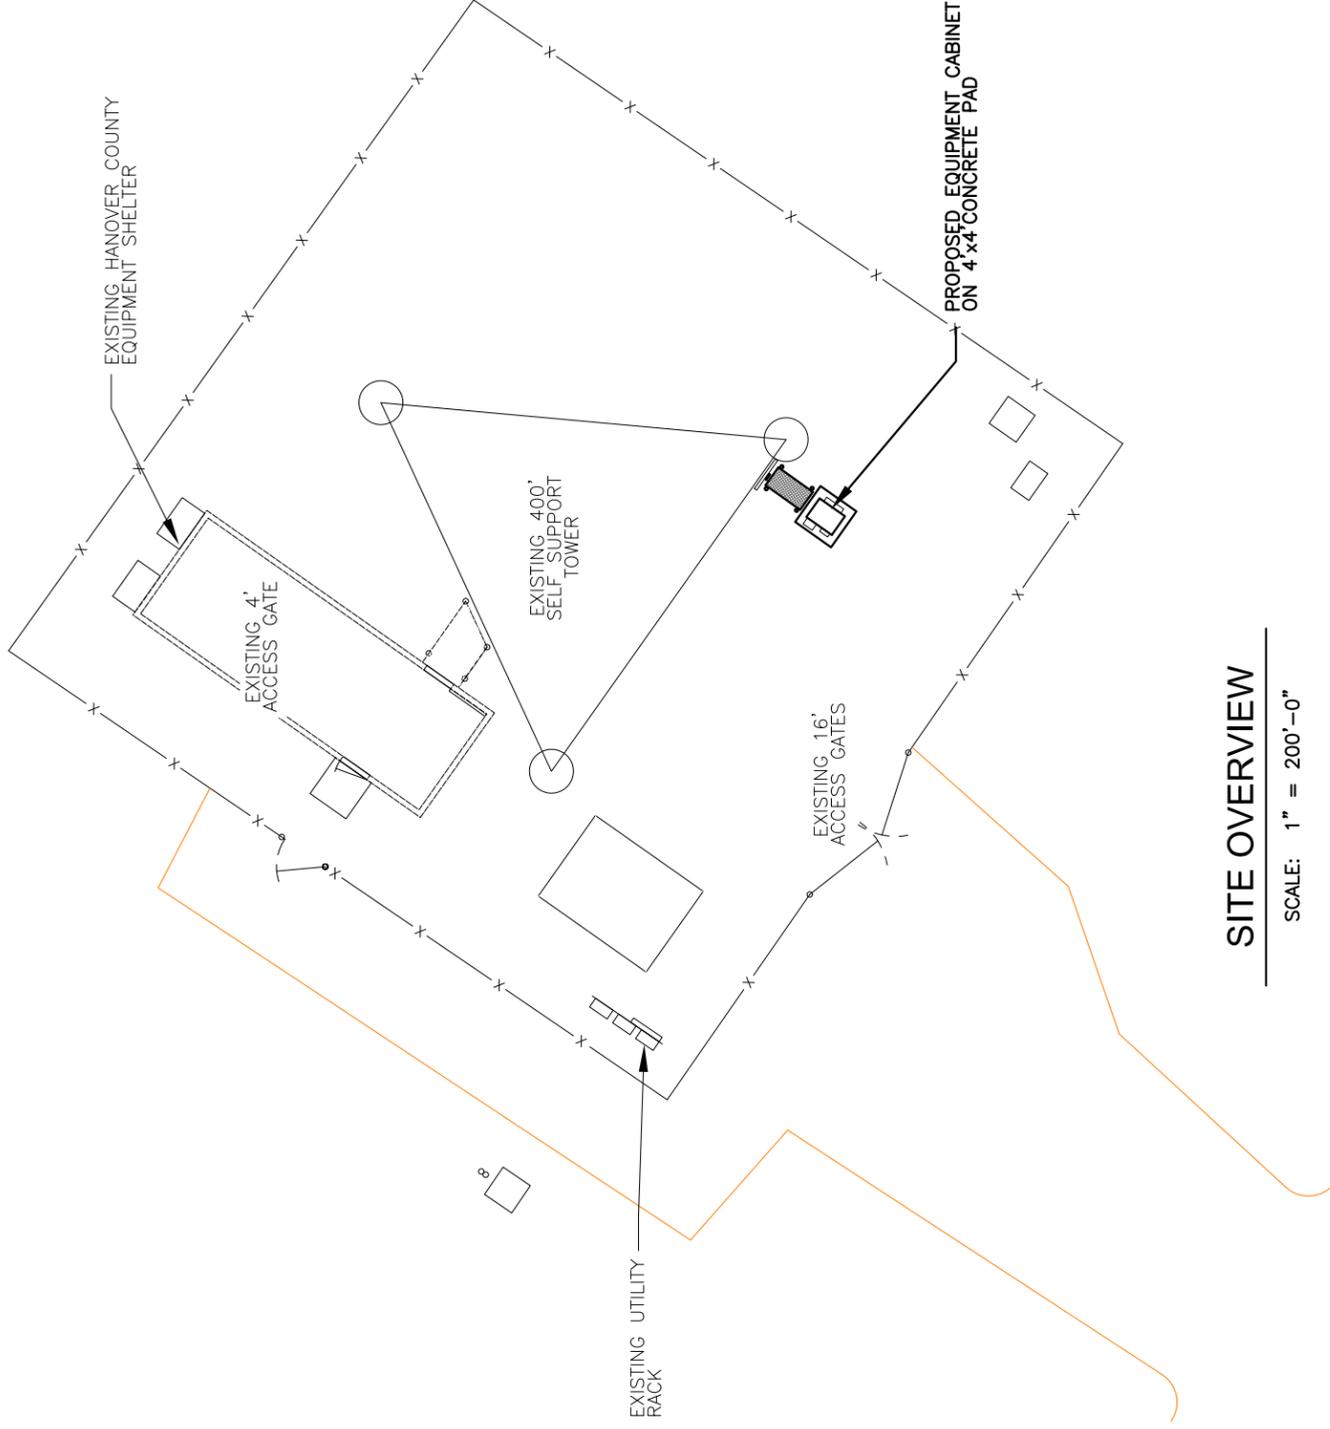

SITE OVERVIEW

SCALE: 1" = 200'-0"

GENERAL NOTES:

1. ALL DISTANCES ARE GROUND UNLESS OTHERWISE NOTED.
2. HORIZONTAL DATUM IS BASED ON THE VIRGINIA STATE PLANE COORDINATE SYSTEM OF 1983 IN US FEET.
3. VERTICAL DATUM IS BASED ON NORTH AMERICAN VERTICAL DATUM OF 1988.
4. REFERENCE: PIN# 7893-08-2029
5. THIS PLAN DOES NOT REPRESENT A TITLE SURVEY OF THE PARENT TRACT.
6. INFORMATION SHOWN HEREON BASED ON AN ACTUAL FIELD SURVEY PERFORMED BY KCI TECHNOLOGIES ON JUNE 1, 2007 AS WELL AS INFORMATION CONTAINED IN THE PUBLIC RECORDS OF THE HANOVER COUNTY REGISTER OF DEEDS AND TAX ASSESSORS OFFICES.
7. LANDOWNER INFORMATION:
HANOVER COUNTY (TREATMENT - KINGS DOM)
P.O. BOX 470
HANOVER, VA 23047

NO. DATE REVISION

1 04/09/15 PRELIMINARY REVIEW

2

3

4

5



SUITE 220, LANDMARK CENTER II,
4601 SIX FORKS ROAD
RALEIGH, NORTH CAROLINA 27609
(919)783-9214
ENGINEERS • PLANNERS • ECOLOGISTS



10725 PETERFIELD LANE
GLEN ALLEN, VA 23059

DOSWELL
10080 KINGS DOMINION BLVD.
DOSWELL VA 23047
HANOVER COUNTY, VIRGINIA
MAGISTERIAL DISTRICT: BEAVERDAM

DATE OF ORIGINATION : 04/09/2015

DRAWN BY : LV

CHECKED BY : ESK

APPROVED BY :
KCI# : 02157854A

SEAL:


SITE OVERVIEW

C-1



GENERAL TOWER NOTES

1. TOWER HAS ASSIGNED PAINTING AND/OR LIGHTING REQUIREMENTS: ASN 90-AEA-1101-OE; ASR 1048869.
2. TOWER OWNER MUST MAINTAIN THE PAINTING AND/OR LIGHTING REQUIRED FOR AN ANTENNA STRUCTURE ACCORDING WITH THE SPECIFICATIONS ASSIGNED TO THE STRUCTURE BY THE FCC UPON REGISTRATION.
3. FAA DETERMINATION FOR STRUCTURE REFERENCES FAA ADVISORY CIRCULAR AC 70/7460-1, "OBSTRUCTION MARKING AND LIGHTING" AND AC 150/53-5345-43, "SPECIFICATION FOR OBSTRUCTION LIGHTING EQUIPMENT".

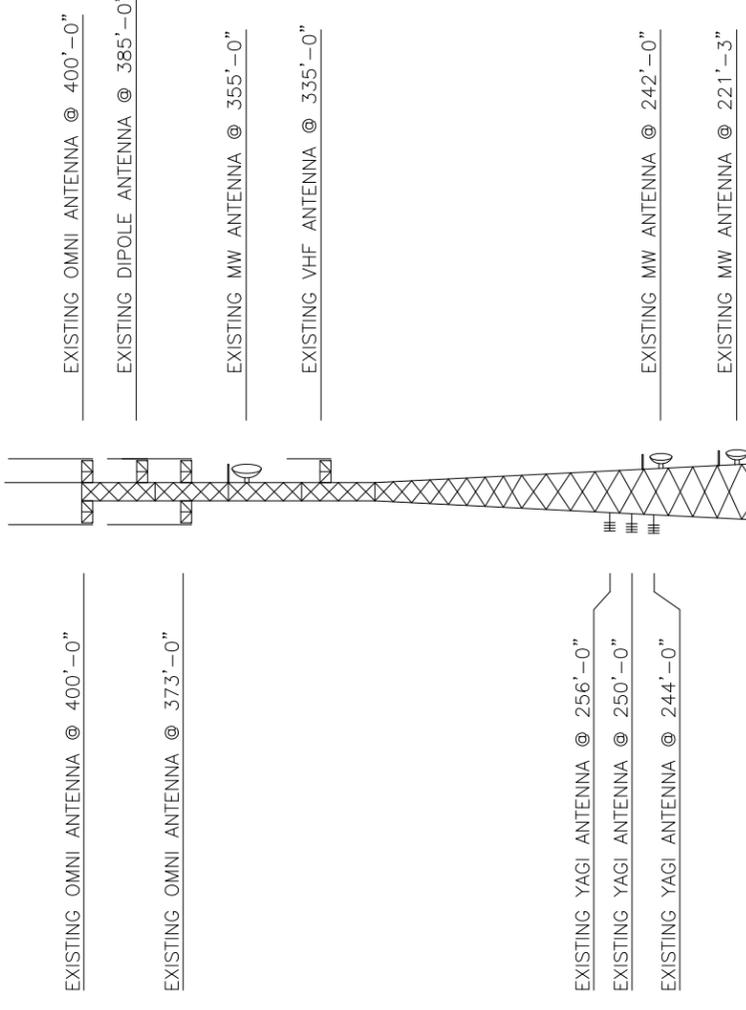

ANTENNA	QUANTITY	TRANSMISSION LINES		QUANTITY	MARKING
		SIZE	LENGTH		
UBIQUITI NETWORKS AMS 900-120-13	27	6E	170'	27	
BACKHAUL					

NOTE: CABLE LENGTH BASED ON 135' ELEVATION

**EQUIPMENT AND
COAX CABLE SCHEDULE**

NOT TO SCALE

GENERAL CONSTRUCTION NOTES

1. ALL VERTICAL TRANSMISSION LINE RUNS FROM THE ANTENNAS SHALL BE GROUNDED NEAR THE TOP AND BOTTOM OF THE TOWER (BEFORE THE CABLE MAKES HORIZONTAL TRANSITION AND NEAR THE ENTRY PORT ON THE SHELTER ADDITIONAL TRANSMISSION LINE GROUND KITS SHALL BE INSTALLED AS NEEDED TO LIMIT THE DISTANCE BETWEEN GROUND KITS TO 75 FT.
2. THE CONTRACTOR SHALL CONDUCT A SWEEP TEST ON ALL THE EXISTINGLY INSTALLED TRANSMISSION LINES TO DETERMINE THE CABLE CONDUCTOR RESISTANCE, CABLE INSERTION LOSS, REFLECTION AND STIMULUS RESPONSE MEASUREMENTS.
3. DRIP LOOPS SHALL BE INCORPORATED IN CABLE RUNS TO PREVENT WATER FROM TRICKLING DOWN THE LINES INTO THE BUILDING.
4. ALL TRANSMISSION LINES SHALL BE MARKED WITH APPROPRIATE COLOR TAPE BANDS (ONE INCH WIDE COLOR TAPE) FOR IDENTIFICATION NEAR THE ANTENNA JUST BEFORE ENTERING THE BUILDING AS WELL AS INSIDE THE BUILDING, BEFORE CONNECTING TO THE SURGE SUPPRESSORS.

TOWER ELEVATION

SCALE: 1" = 600'

NO.	DATE	REVISION
1	04/09/15	PRELIMINARY REVIEW
2		
3		
4		
5		

KCI
TECHNOLOGIES
SUITE 220, LANDMARK CENTER II,
4601 SIX FORKS ROAD
RALEIGH, NORTH CAROLINA 27609
(919)783-9214
ENGINEERS • PLANNERS • ECOLOGISTS

LAST MILE
BROADBAND
10725 PETERFIELD LANE
GLEN ALLEN, VA 23059

DOSWELL
10080 KINGS DOMINION BLVD.
DOSWELL VA 23047
HANOVER COUNTY, VIRGINIA
MAGISTERIAL DISTRICT: BEAVERDAM
DATE OF ORIGINATION : 04/09/2015
DRAWN BY : LV APPROVED BY :
CHECKED BY : ESK KCI# : 02157854A

**TOWER
ELEVATION
C-3**

SEAL:

PRELIMINARY PLANS.
NOT FOR CONSTRUCTION

EXHIBIT B

INSURANCE REQUIREMENTS

Hanover County, VA Tower Leases

<u>Coverage Required</u>	<u>Limits (Figures Denote Minimums)</u>	
1. Workers' Compensation	Statutory limits of the Commonwealth of Virginia	
2. Employers' Liability	\$1,000,000 accident, \$1,000,000 disease	
3. Commercial General Liability	\$4,000,000	Combined single limit for BI & PD each occurrence
General aggregate	\$4,000,000	
Premises/Operations		
Independent Contractors		
Products and Completed Operations	\$4,000,000	Aggregate
Contractual Liability		
Personal Injury Liability	\$4,000,000	Each offense and aggregate
4. Automobile Liability	\$4,000,000	BI & PD, each accident
(Owned, Hired & Non-owned)		

Requirements for all insurance coverage:

The Certificate holder shall be Hanover County, Virginia, Attn: Purchasing Department, P.O. Box 470, Hanover, Virginia 23069-0470. The Certificate shall state that Hanover County, its elected and appointed officials and employees, are included as additional insureds under the Commercial General and Umbrella policies. The policies shall provide, or shall be endorsed by blanket endorsement to include the additional insured requirement.

All required insurance coverage must be underwritten by insurers legally allowed to do business in the Commonwealth of Virginia and acceptable to the County. The insurers

must also have a policyholders' rating of "A-" or better, and a financial size of "Class VII" or better in the latest evaluation by A. M. Best Company, unless County grants specific written approval of an exception.

Policies shall be endorsed to provide thirty (30) days written notice to the County of non-renewal or cancellation.